


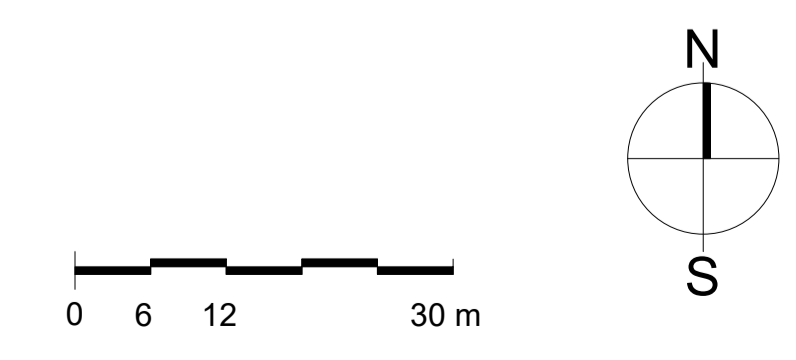

Existing Site Plan
 1 : 600



Roberts Limbrick
 03333 405 500
 mail@robertslimbrick.com
 robertslimbrick.com
Registered Office England No. 06558029

Project Name
 T'r Isha, Sam, Bridgend

Client Name
 Cenin

Drawing Title
 Existing Site Plan

Scale 1 : 600 • A1 **Project No.** 10291

Status S2 **Purpose Of Issue** Issued for Information

Project	Org	Vol	Level	Form	Role
10291	RL	XX	00	DR	A

Number	Revision
P0002	P1