


Proposed Illustrative Site Plan
 1 : 600


Approx Gross Internal Floor Area: c. 32,000 sq.m / 344,445 sq.ft

Lower Ground Floor: c. 6,000 sq.m / 64,583 sq.ft
 Ground Floor: c. 13,000 sq.m / 139,930 sq.ft
 First Floor: c. 13,000 sq.m / 139,930 sq.ft

Proposed Illustrative Site Section
 1 : 600

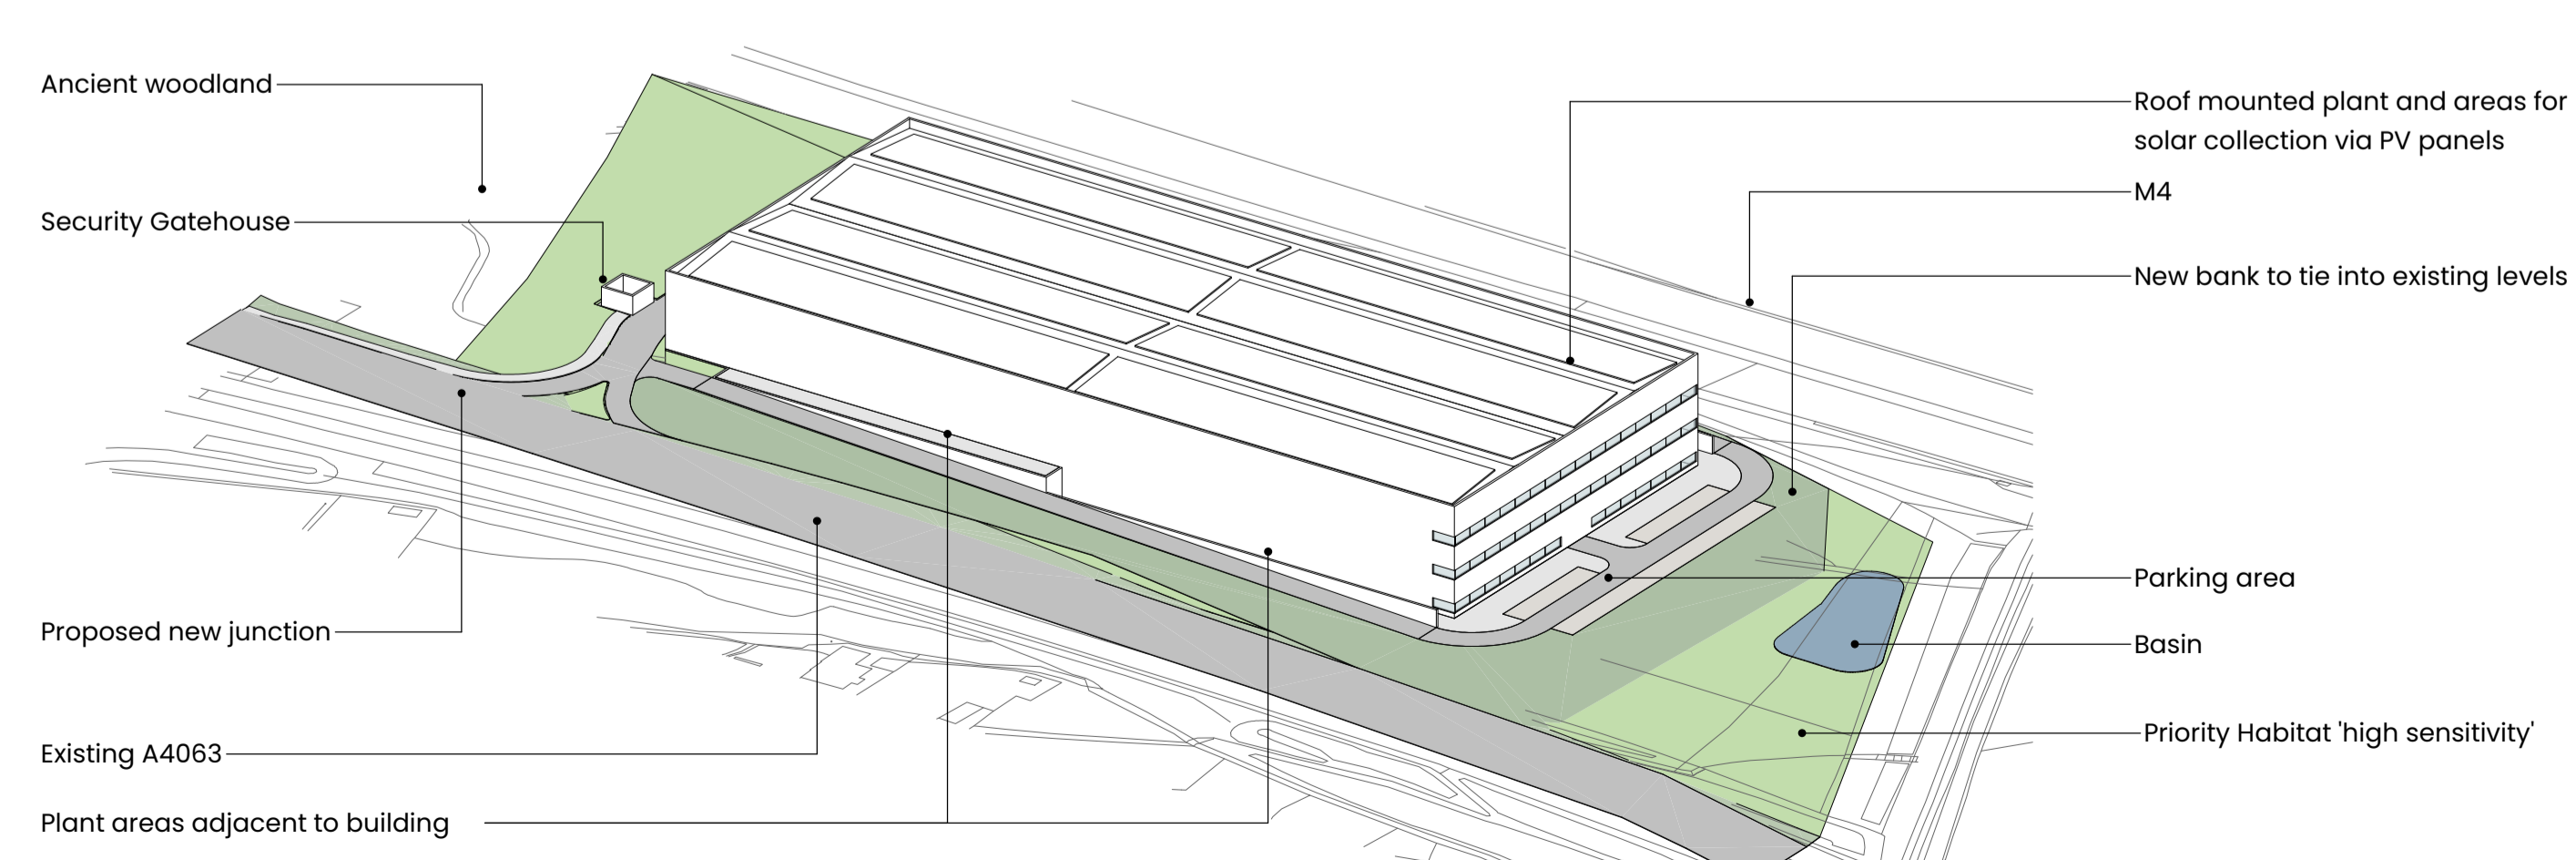


Proposed Illustrative 3D View

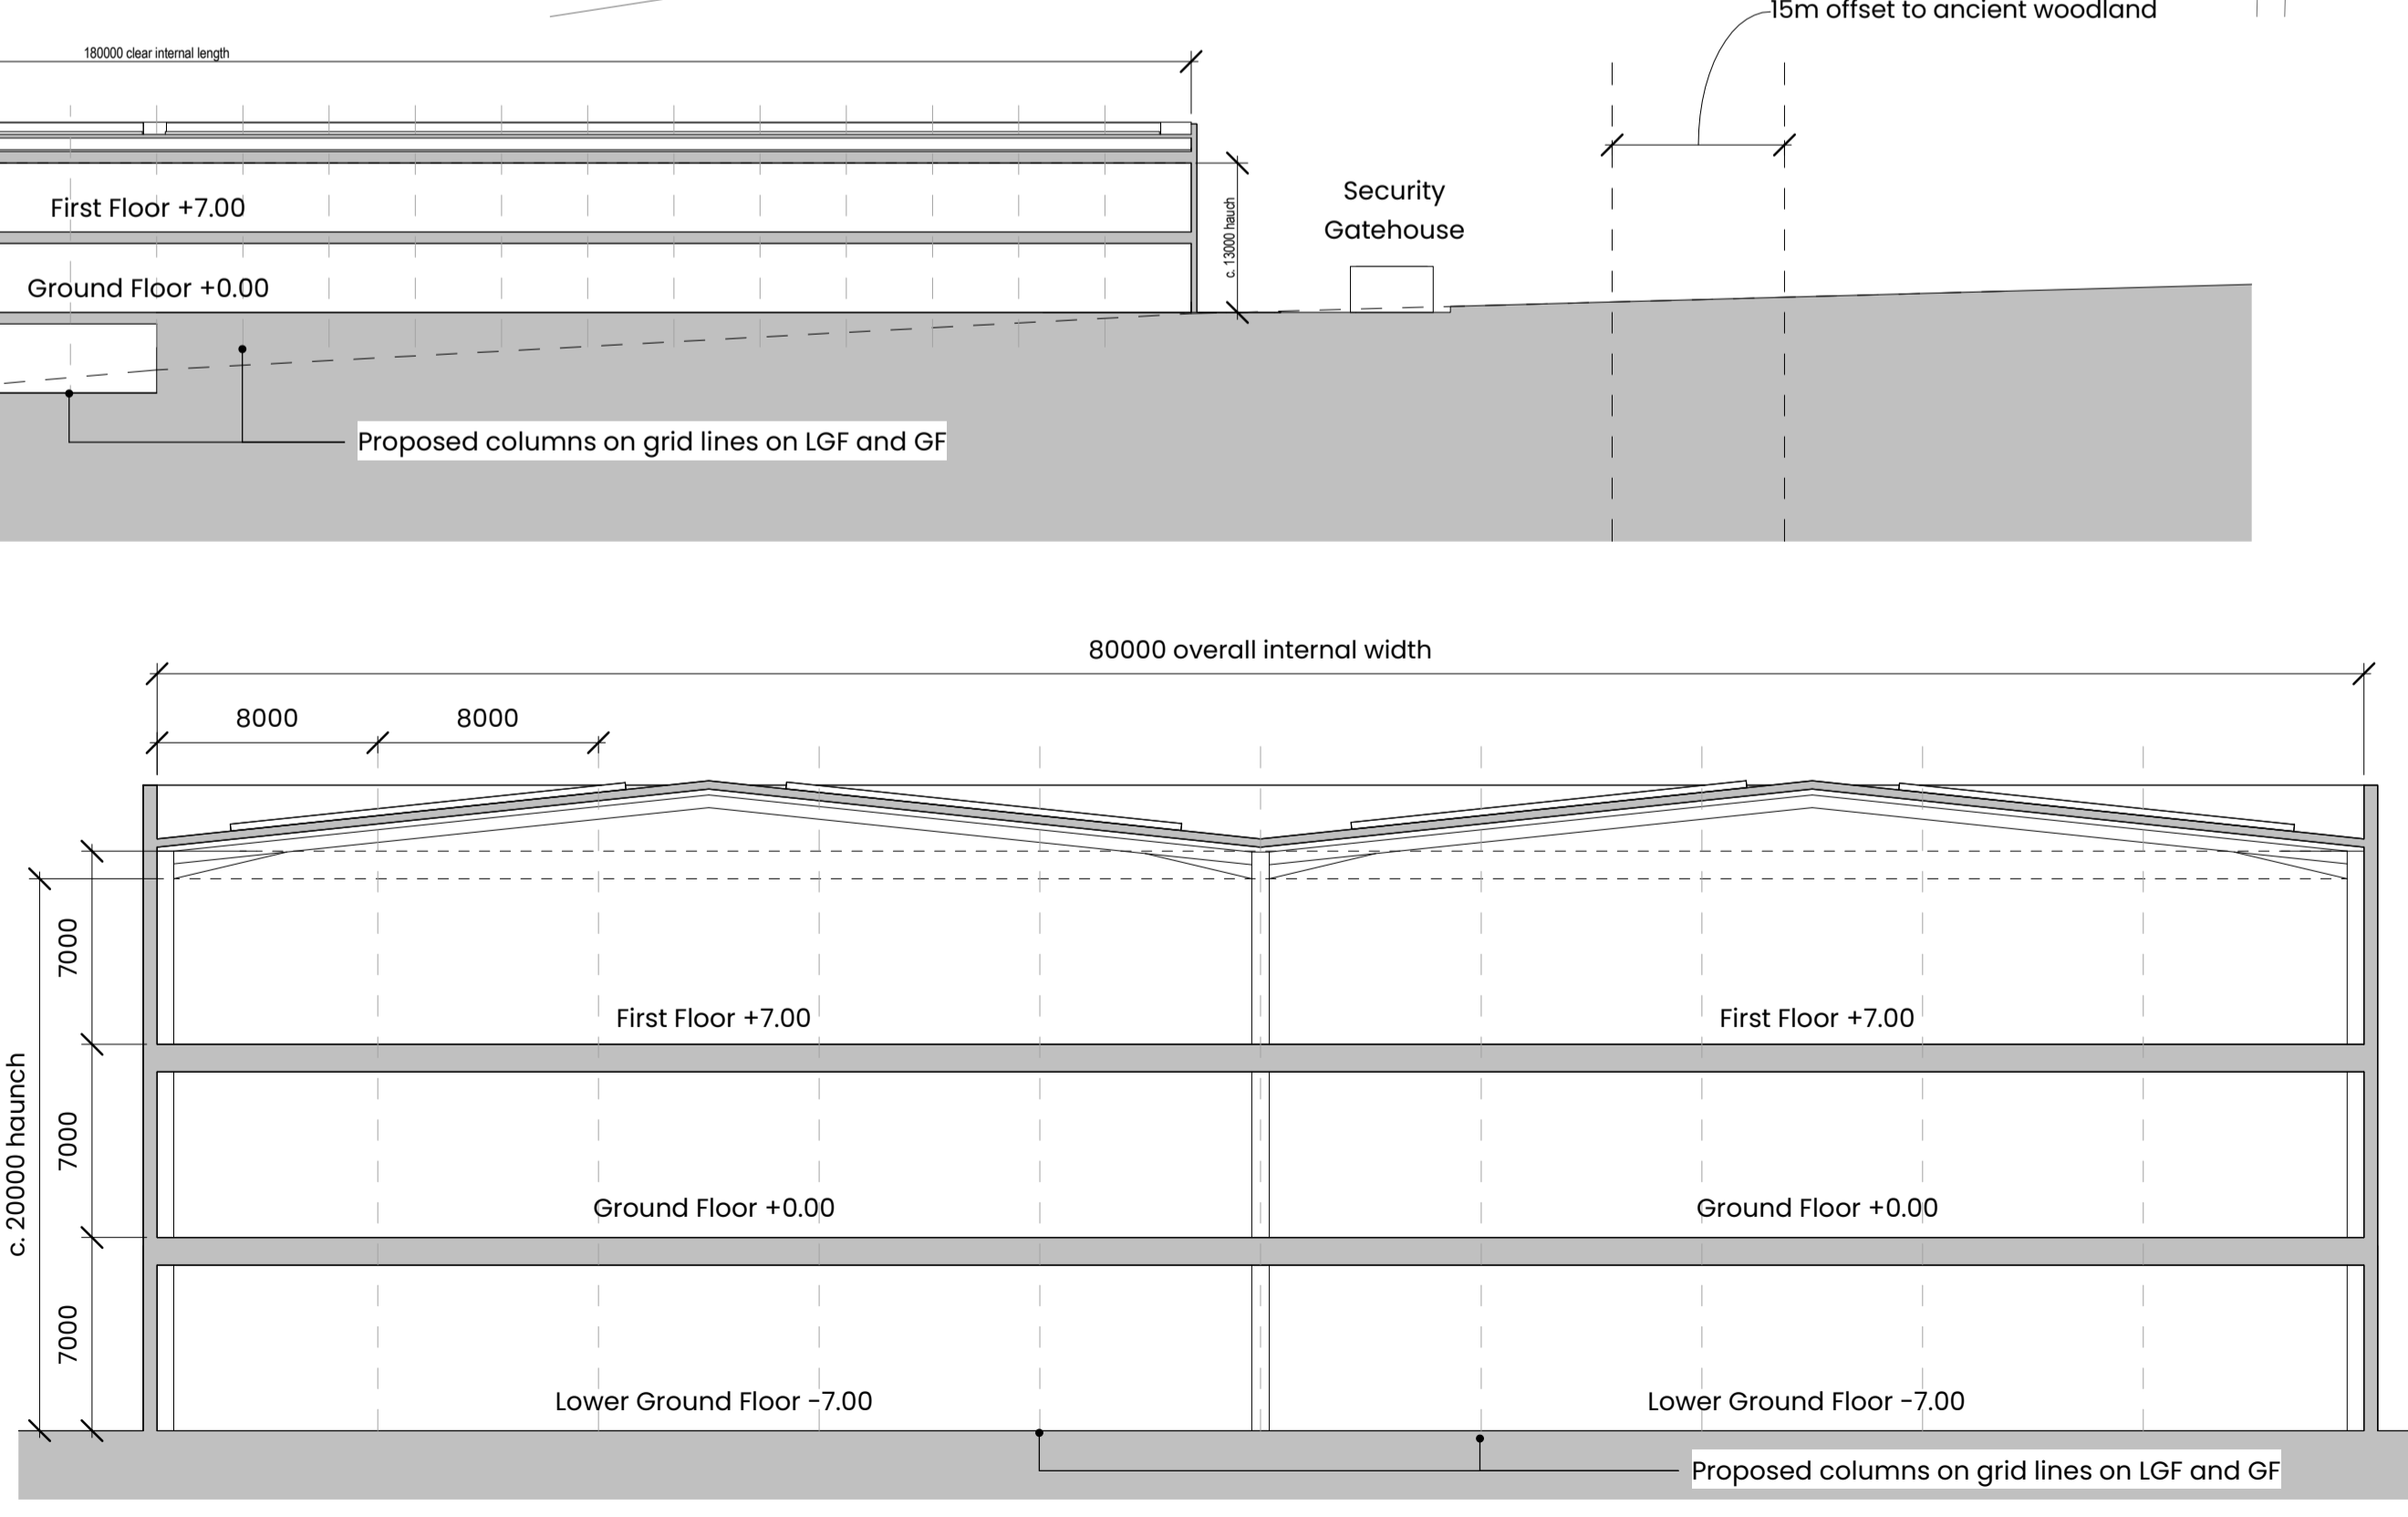

Proposed Illustrative Section through Lower Ground Floor
 1 : 250

0 2.5 5 12.5 25 m

The current proposal is for illustrative purposes only and is pending confirmation following the completion of a topographic survey, below ground utility survey and Arborescultural survey in addition to consultation with the Local Authority.

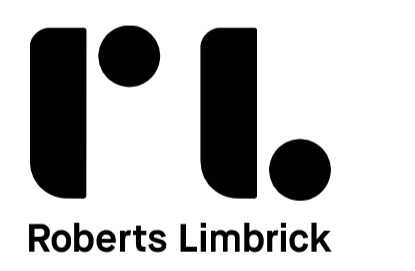

Roberts Limbrick
 03333 405 500
 mail@robertslimbrick.com
 robertslimbrick.com
 Registered Office England No. 06658029

Project Name
 T'ir Isha, Sam, Bridgend

Client Name
 Cenin

Drawing Title
 Proposed Concept Design

Scale As indicated • A1
Project No. 10291

Status S2
Purpose of Issue Issued for Information

Project	Orig	Vol	Level	Form	Role
10291	RL	XX	ZZ	DR	A

Number P2001
Revision P2