


Proposed Site Location Plan
1 : 2500

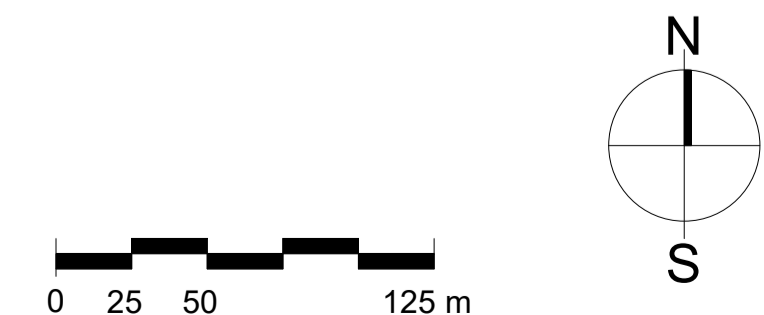

This line should measure 70mm when printed correctly
 This drawing is the copyright of Roberts Limbrick Ltd and should not be reproduced in whole or in part or used in any manner whatsoever without their written permission.
 Responsibility is not accepted for errors made by others in scaling from this drawing. Use only figured dimensions and report any discrepancies or omissions to the Architect immediately.

Rev	Date	By	Chk	Description
P1	XX.01.25	EC	OJF	Initial Issue

The current proposal is for illustrative purposes only and is pending confirmation following the completion of a topographic survey, below ground utility survey and Arboricultural survey in addition to consultation with the Local Authority.



Roberts Limbrick
 03333 405 500
 mail@robertslimbrick.com
 robertslimbrick.com
Registered Office England No. 06558029

Project Name
 T'ir Isha, Sam, Bridgend

Client Name
 Cenin

Drawing Title
 Proposed Site Location Plan

Scale 1 : 2500 • A1 **Project No.** 10291

Status S2 **Purpose Of Issue** Issued for Information

Project	Org	Vol	Level	Form	Role
10291	RL	XX	ZZ	DR	A

Number	Revision
P2002	P1