

TYPICAL WIND TURBINE ELEVATIONS

PROPOSED WIND SCHEME AT MYNYDD Y GAER


HEIGHT 198m TIP OPTION

DECEMBER 2024
MG4-11C
SCALE 1:750 @ A3

119m hub height*

Tip height 198m*

162m dia. rotor

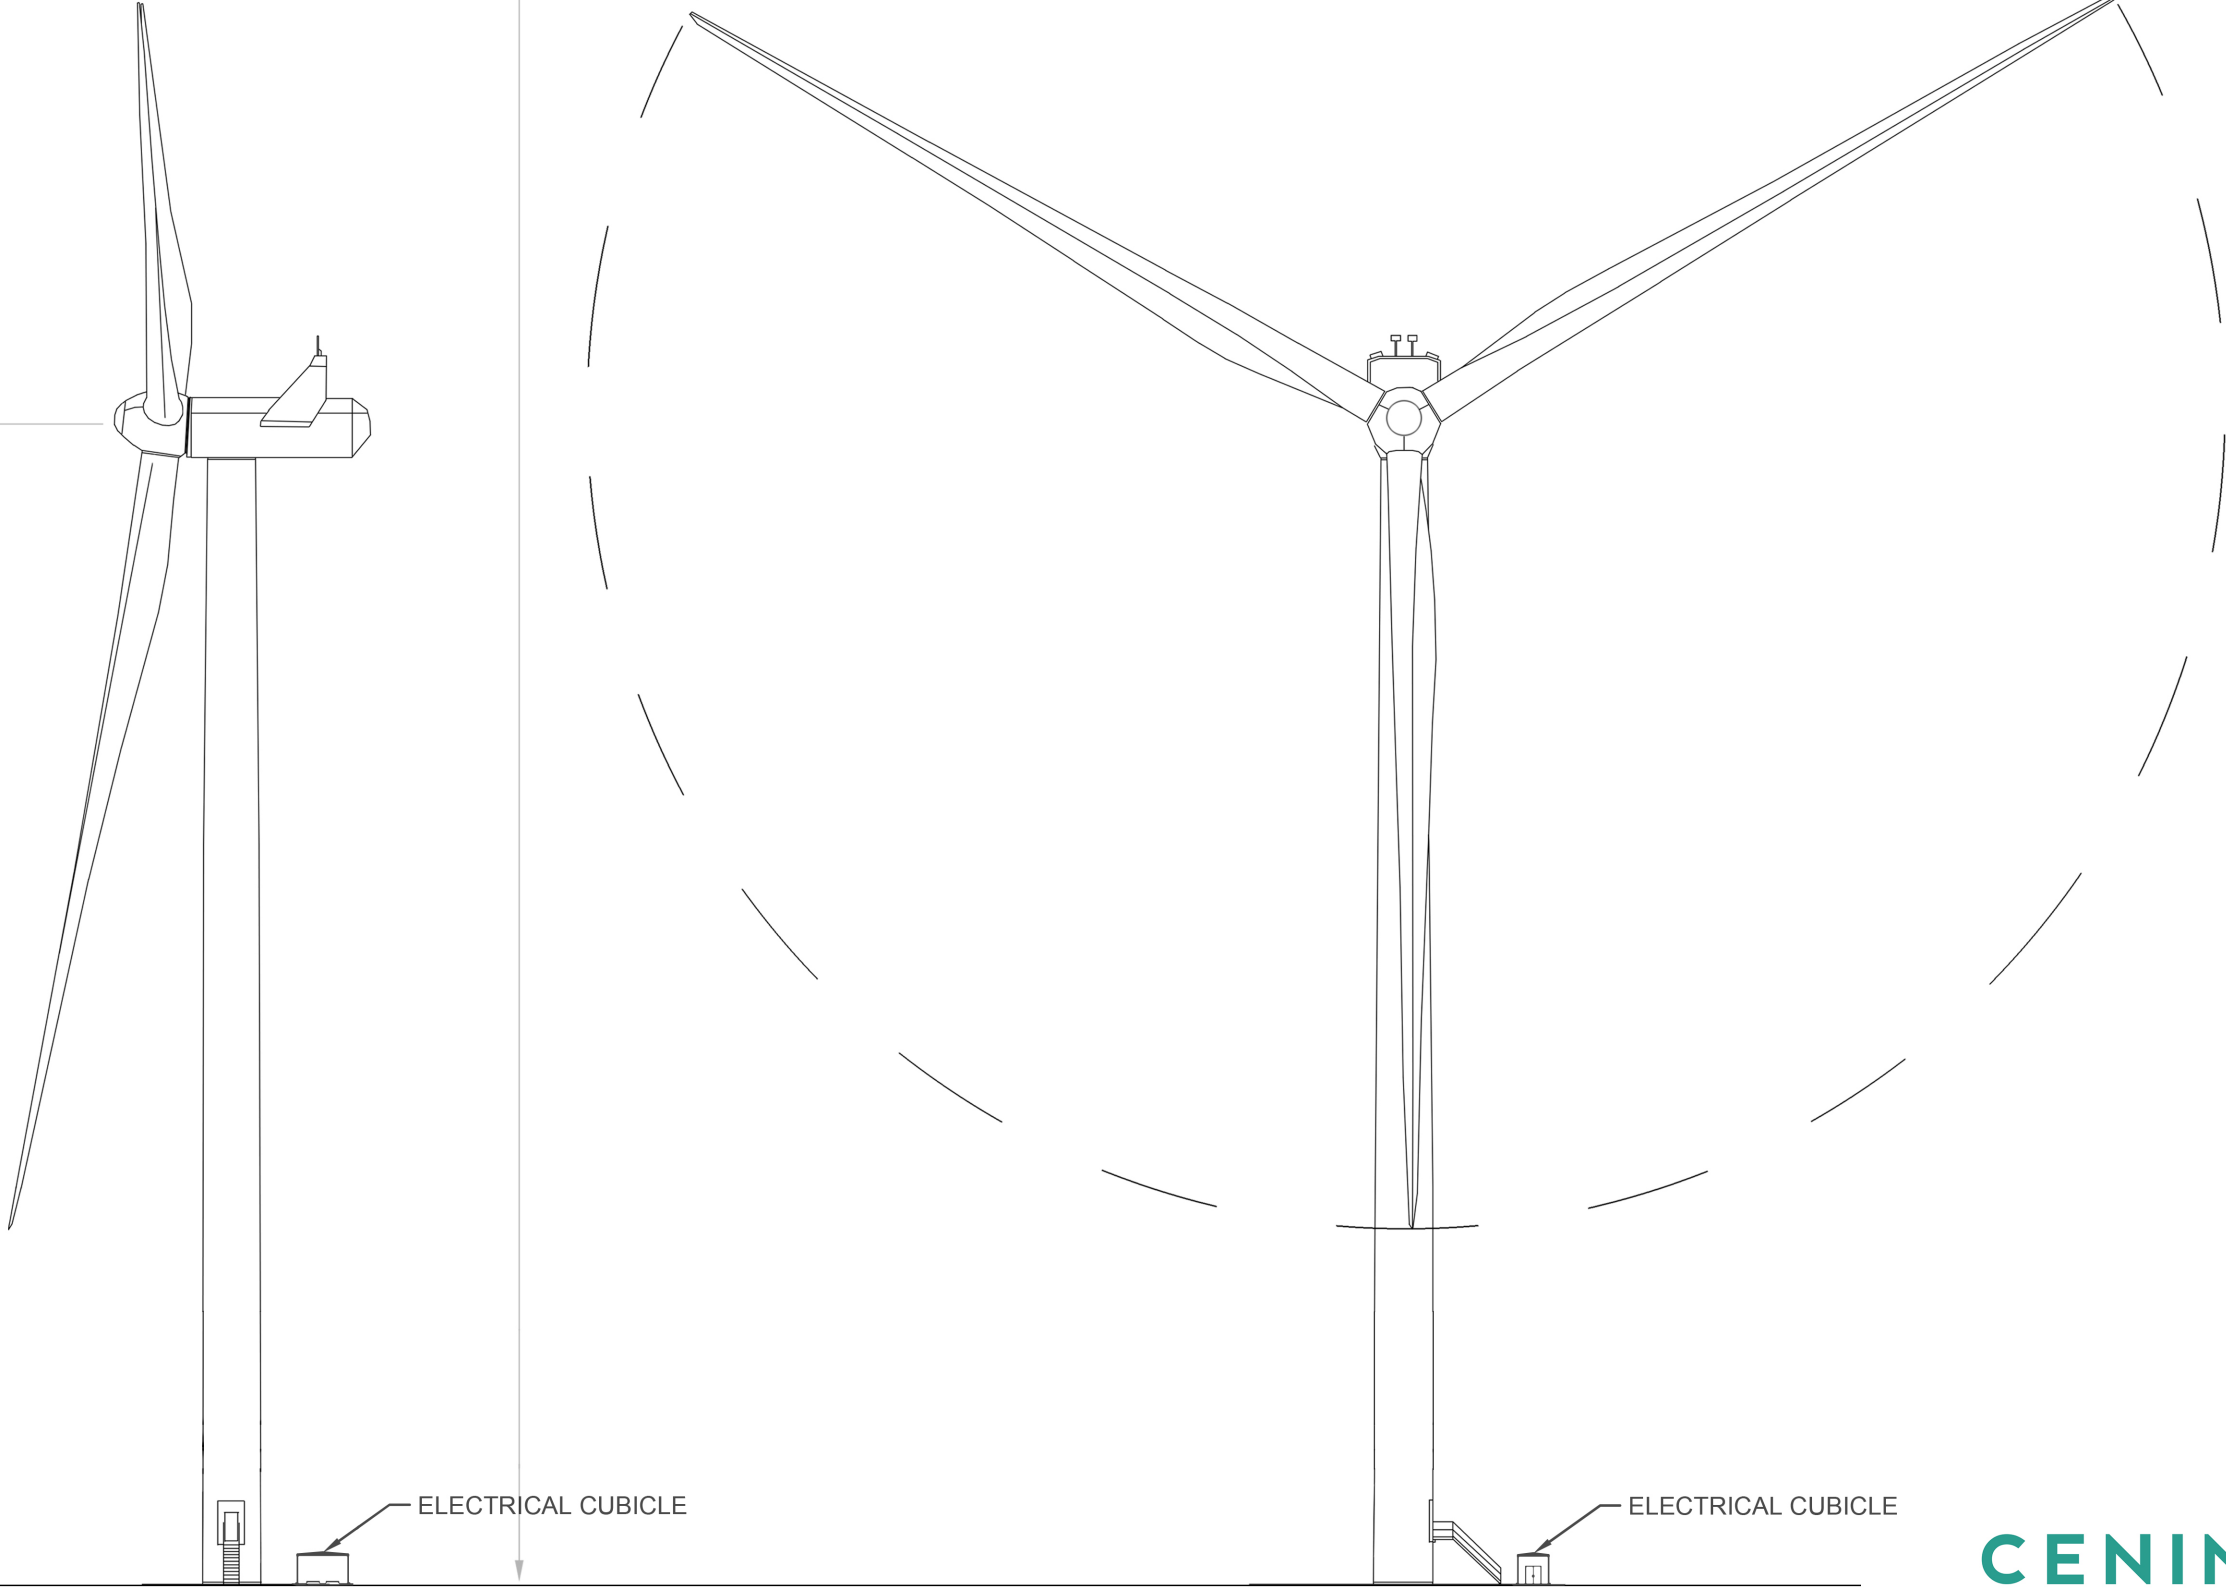

* where the site topography is at a lower elevation, a hub height of up to 149m and tip height of up to 230m is proposed, (the 162m rotor would be unchanged).