


This line should measure 70mm when printed correctly  
 This drawing is the copyright of Roberts Limbrick Ltd and should not be reproduced in whole or in part or used in any manner whatsoever without their written permission.  
 Responsibility is not accepted for errors made by others in scaling from this drawing. Use only figured dimensions and report any discrepancies or omissions to the Architect immediately.  
 Rev Date By Chk Description  
 P01 03.01.2025 IR TH Issued for co-ordination  
 P02 08.01.2025 IR TH Existing grassland added

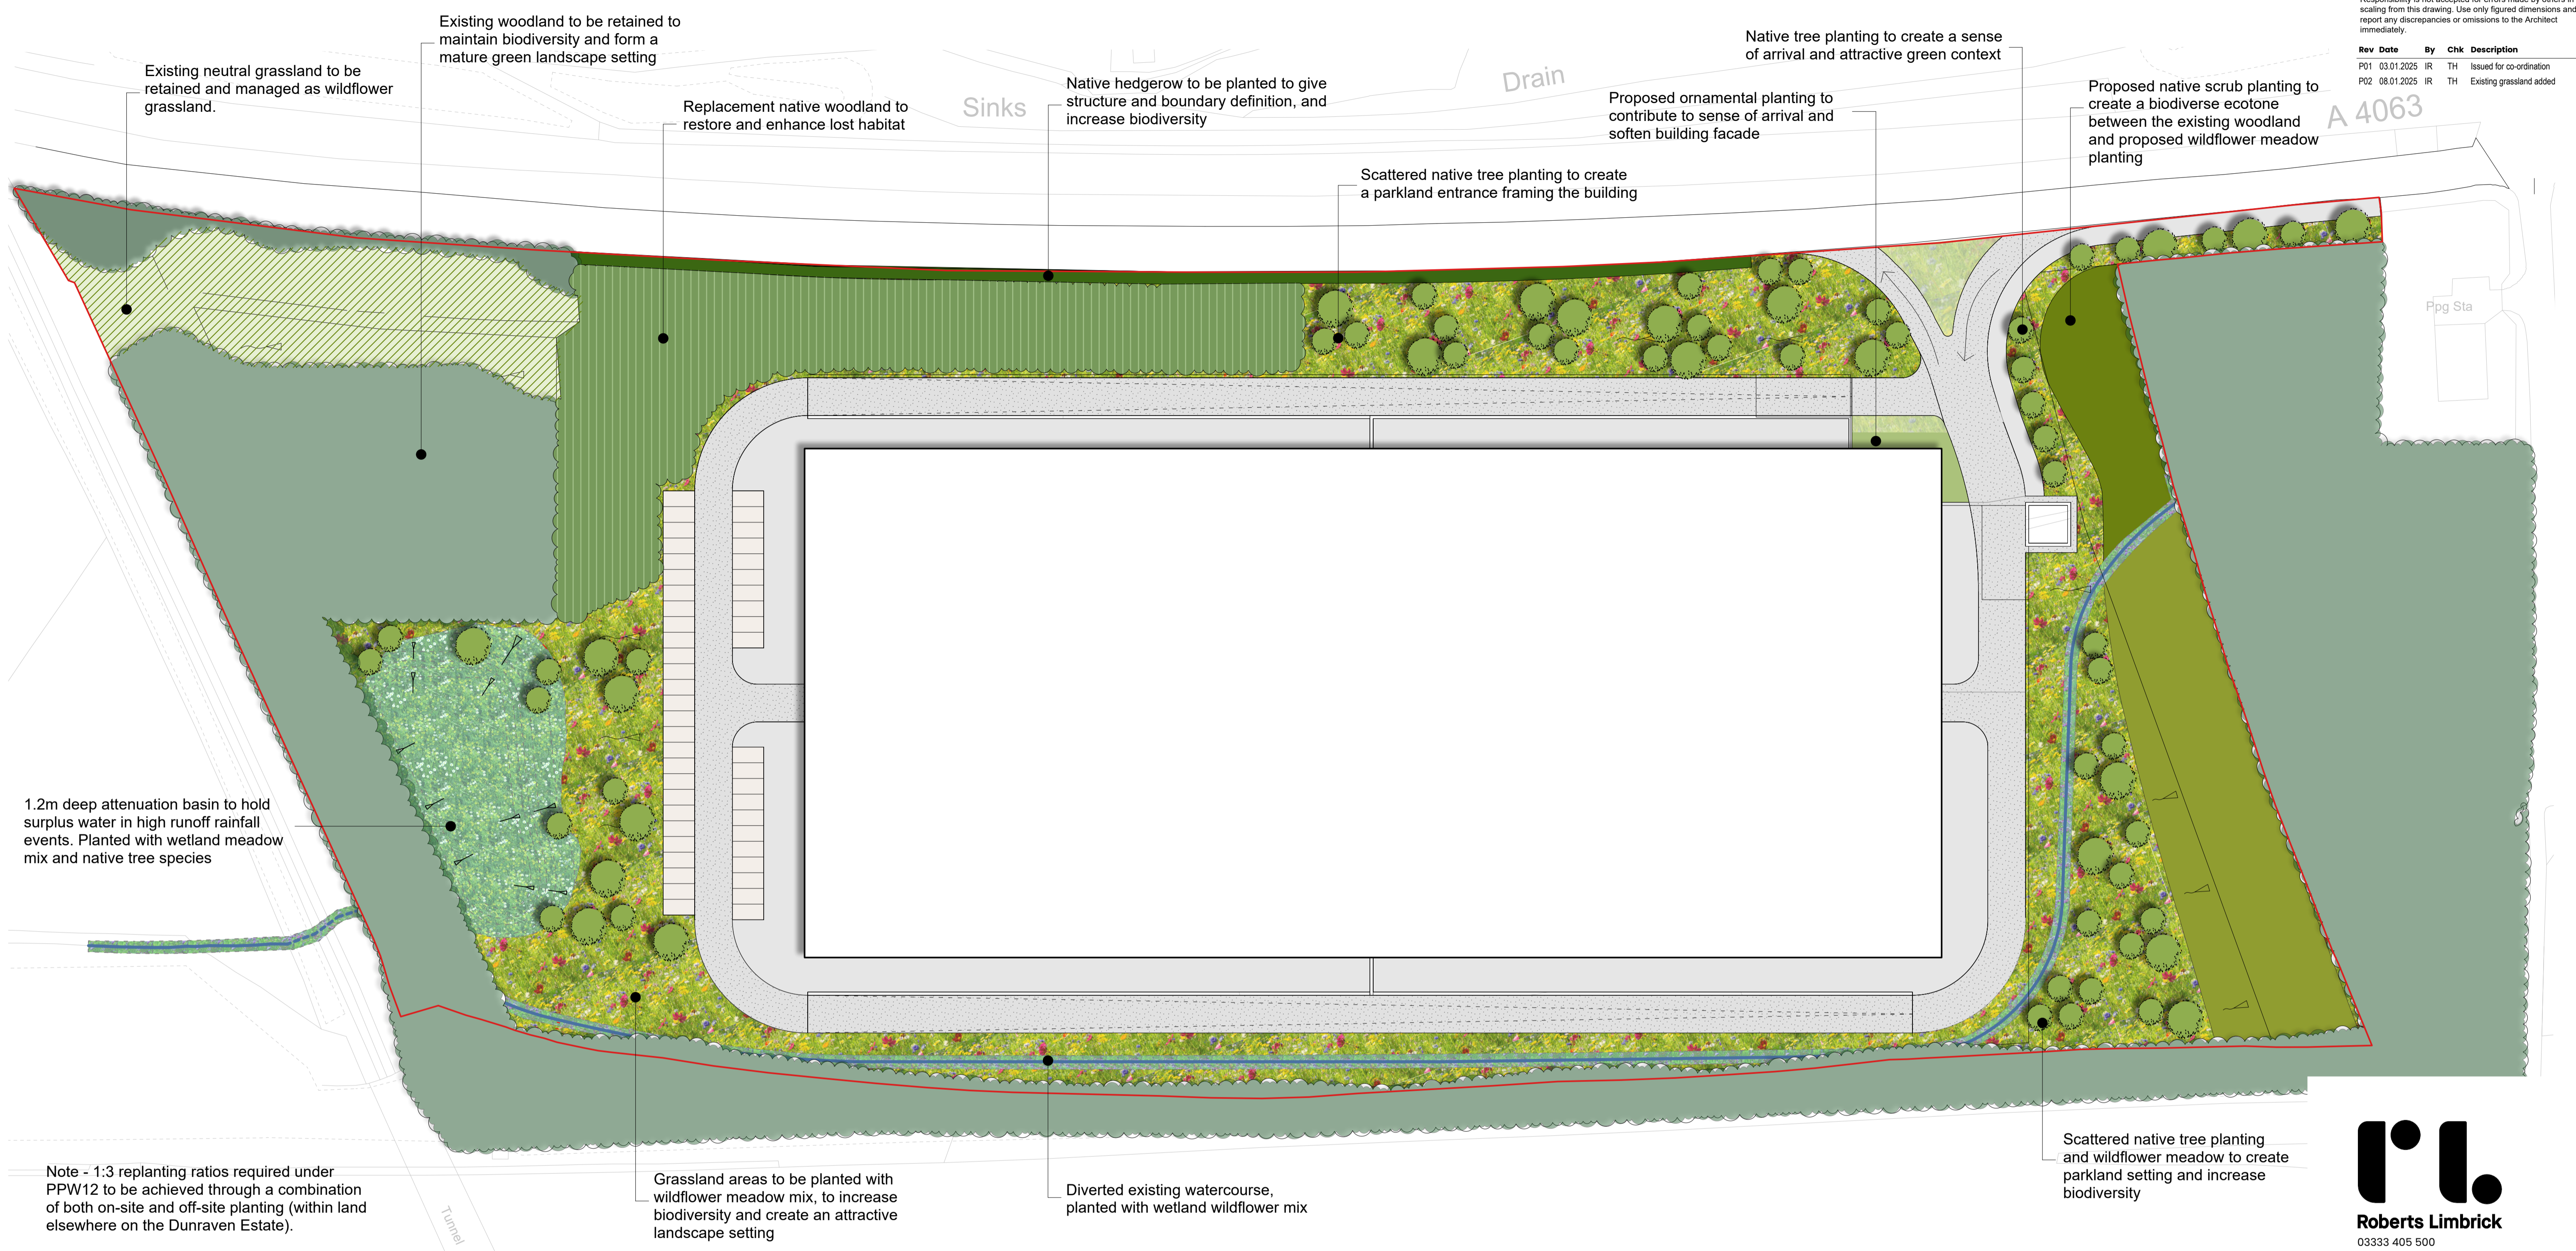

- Key**
- Proposed Native Trees
  - Proposed Native Hedgerow
  - Proposed Wildflower Meadow
  - Proposed Wetland Meadow
  - Proposed Ornamental Planting
  - Proposed Native Scrub Planting
  - Proposed Replacement Native Woodland
  - Existing Native Woodland to be retained
  - Proposed Footway
  - Proposed Roads
  - Proposed Car Parking
  - Watercourse Diversion
  - Existing Neutral Grassland to be retained


**Precedent Images**



Native hedgerow planting and wildflower meadow



Native scrub planting at woodland edge

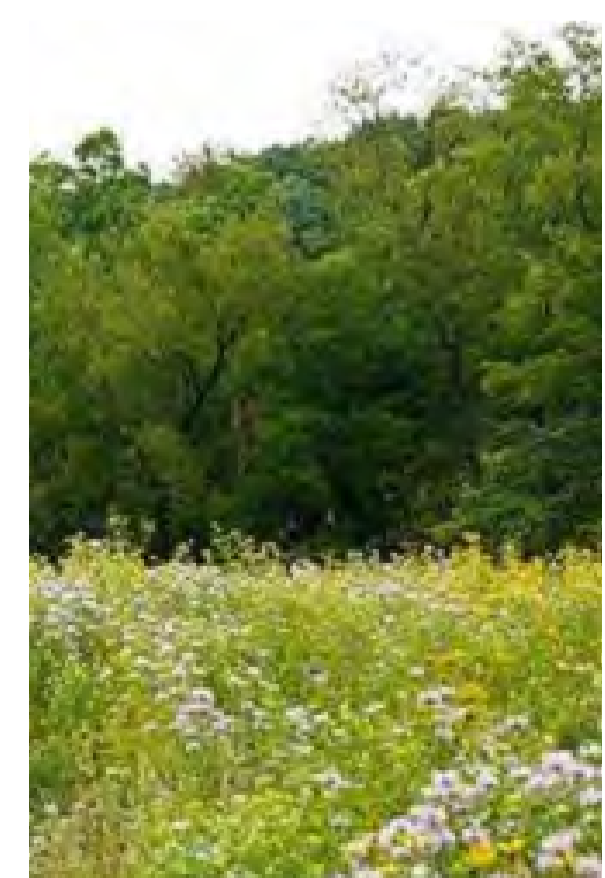

Native woodland and wildflower meadow

**Native Wildflower Meadow Planting**



Native wildflower meadow mix



Wetland wildflower mix


**Native Tree Planting**



Acer campestre



Sorbus aucuparia

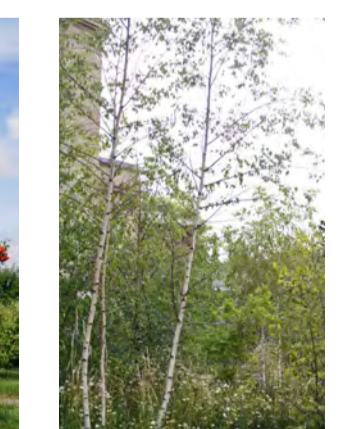

Betula pendula



Prunus avium



Quercus robur



Salix alba



**Roberts Limbrick**  
 03333 405 500  
 mail@robertsylimbrick.com  
 robertsylimbrick.com  
 Registered Office: England No. 09658029

**Project Name**  
 Tl'r Isha, Sarn, Bridgend

**Client Name**  
 Cerin

**Drawing Title**  
 Landscape Masterplan

**Scale** 1:500 • A1 **Project No.** 10291

**Status** S3 **Purpose Of Issue** Issued for co-ordination

Project Orig. Val. Level Form Role  
 10291 • RL • XX • ZZ • DR • L

**Number** P8001 **Revision** P02

